




2 DP4 - Façade Nord - Avant
Ech : 1 : 100

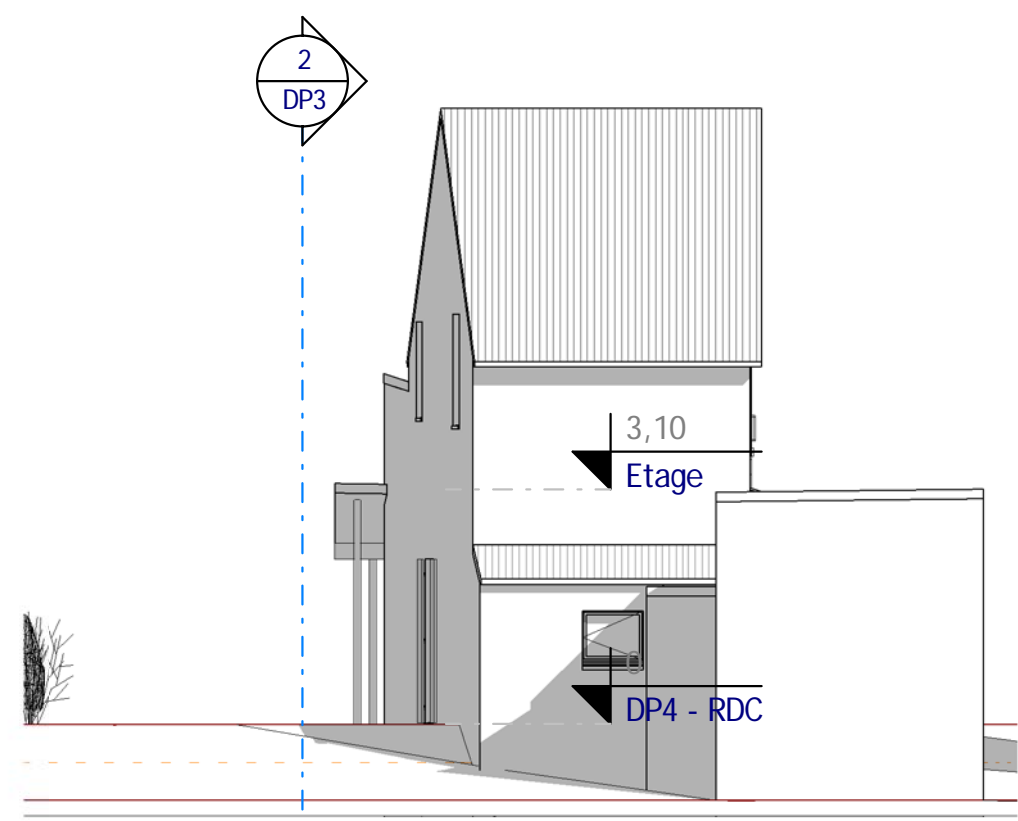

4 DP4 - Façade Ouest - Avant
Ech : 1 : 100

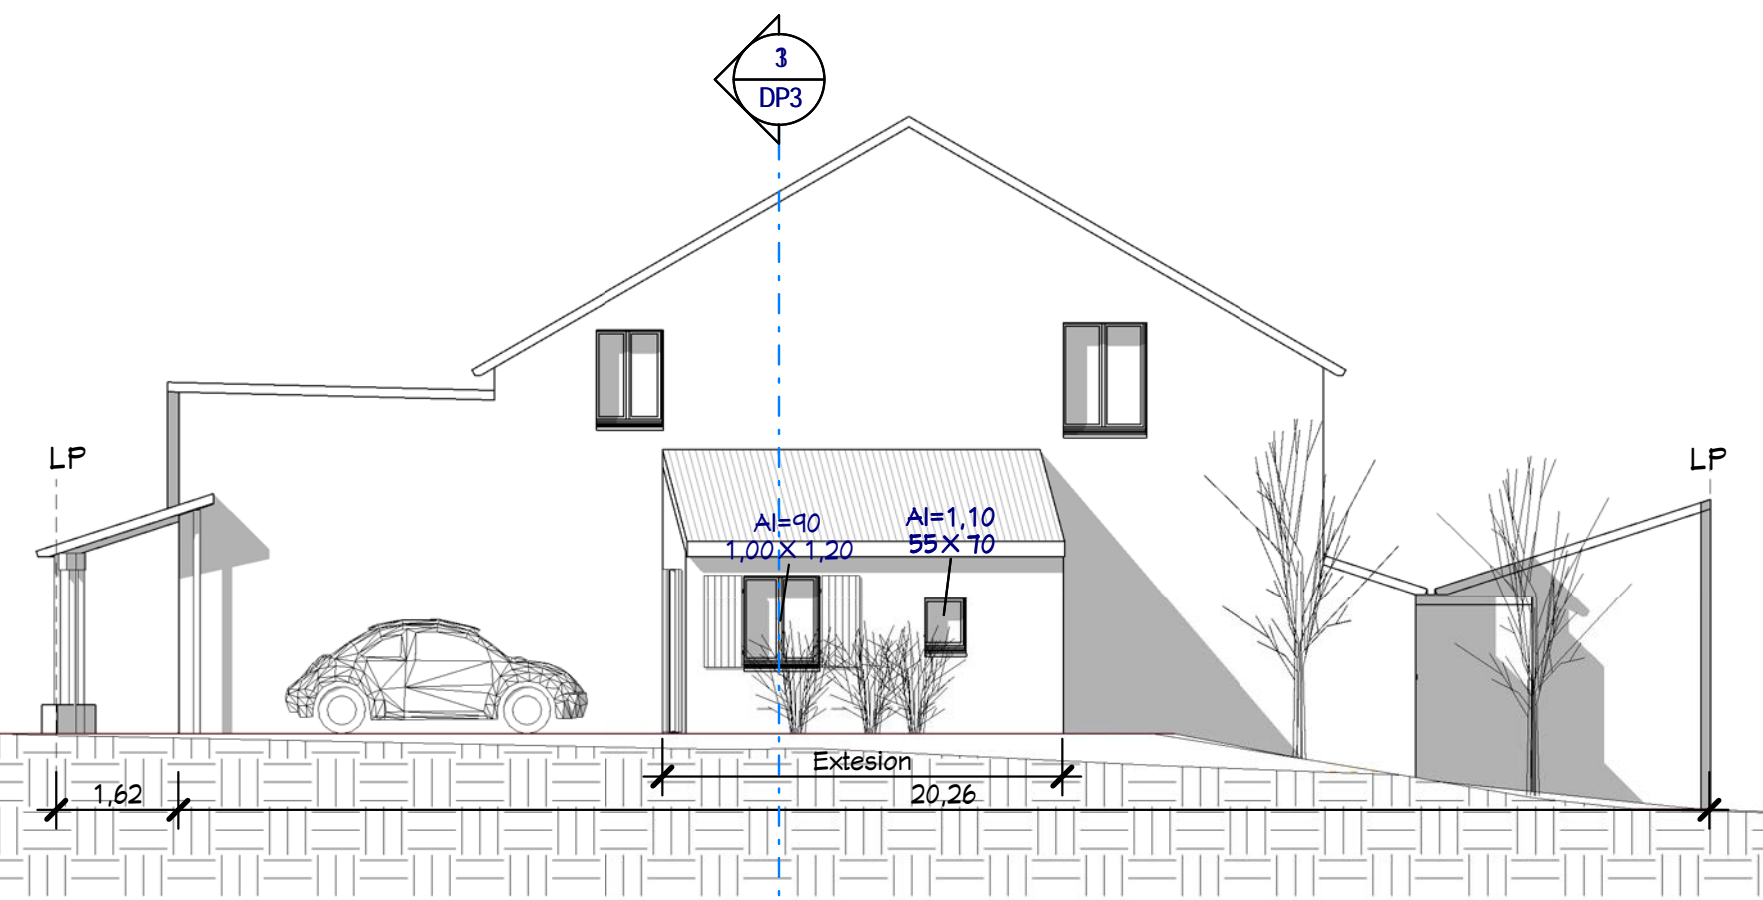

1 DP4 - Façade Nord - Après
Ech : 1 : 100

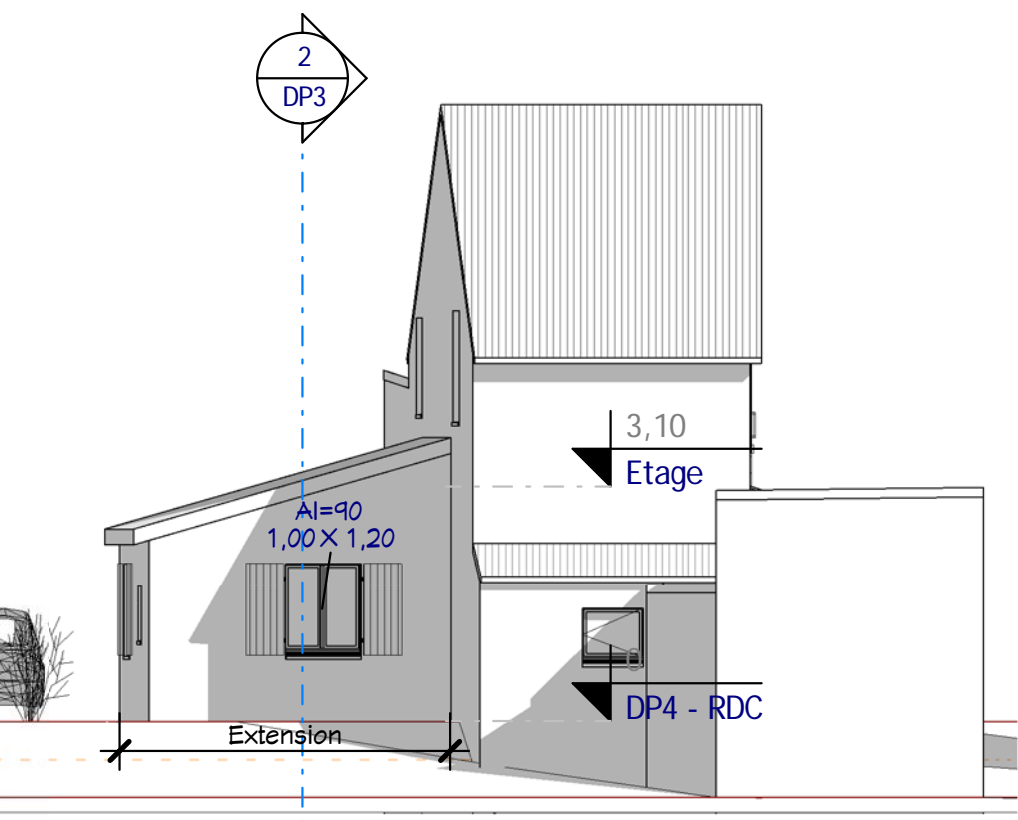

3 DP4 - Façade Ouest - Après
Ech : 1 : 100

